
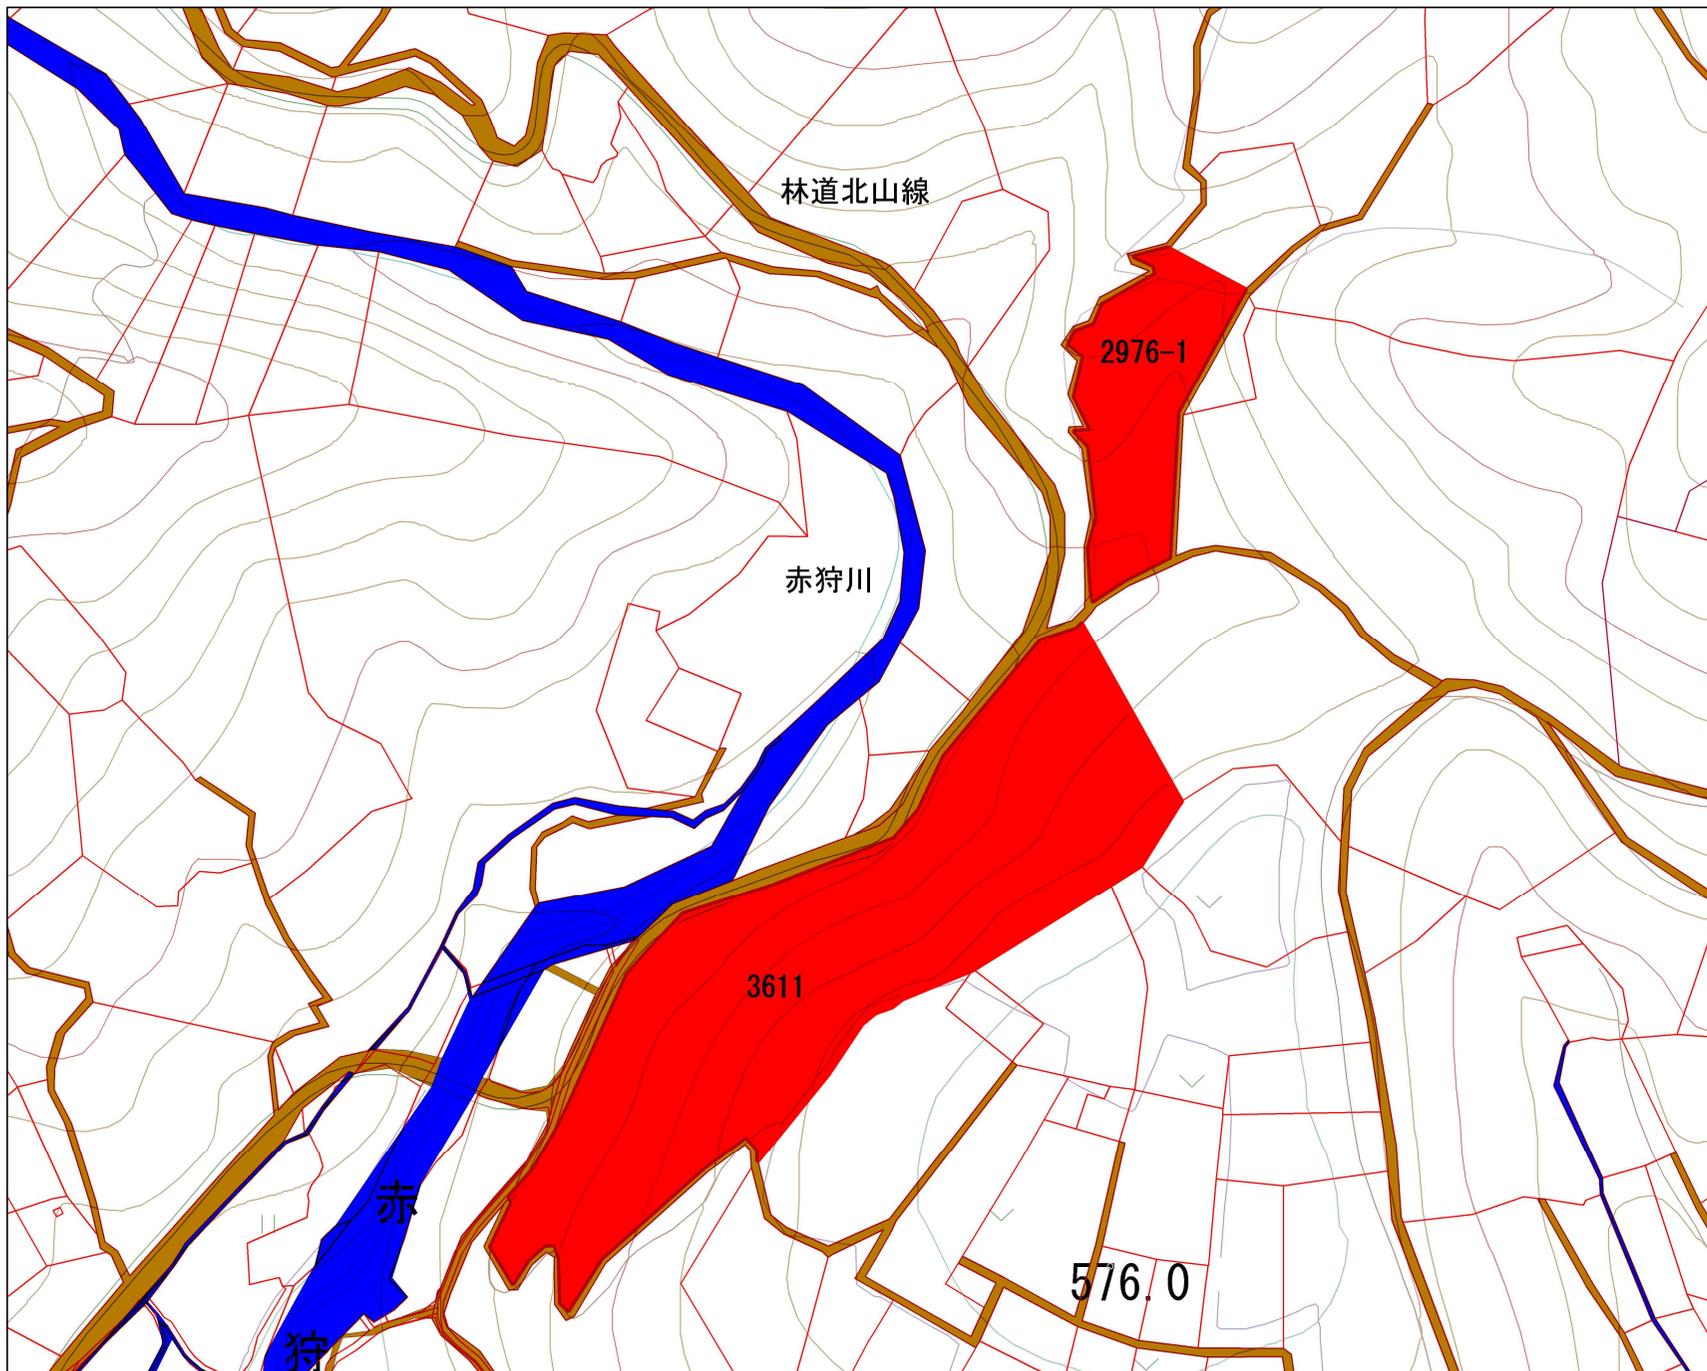


S=1:2500

# 平面図 (配R3-1)

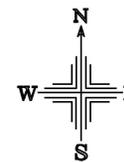

0 50.0 100.0 m