
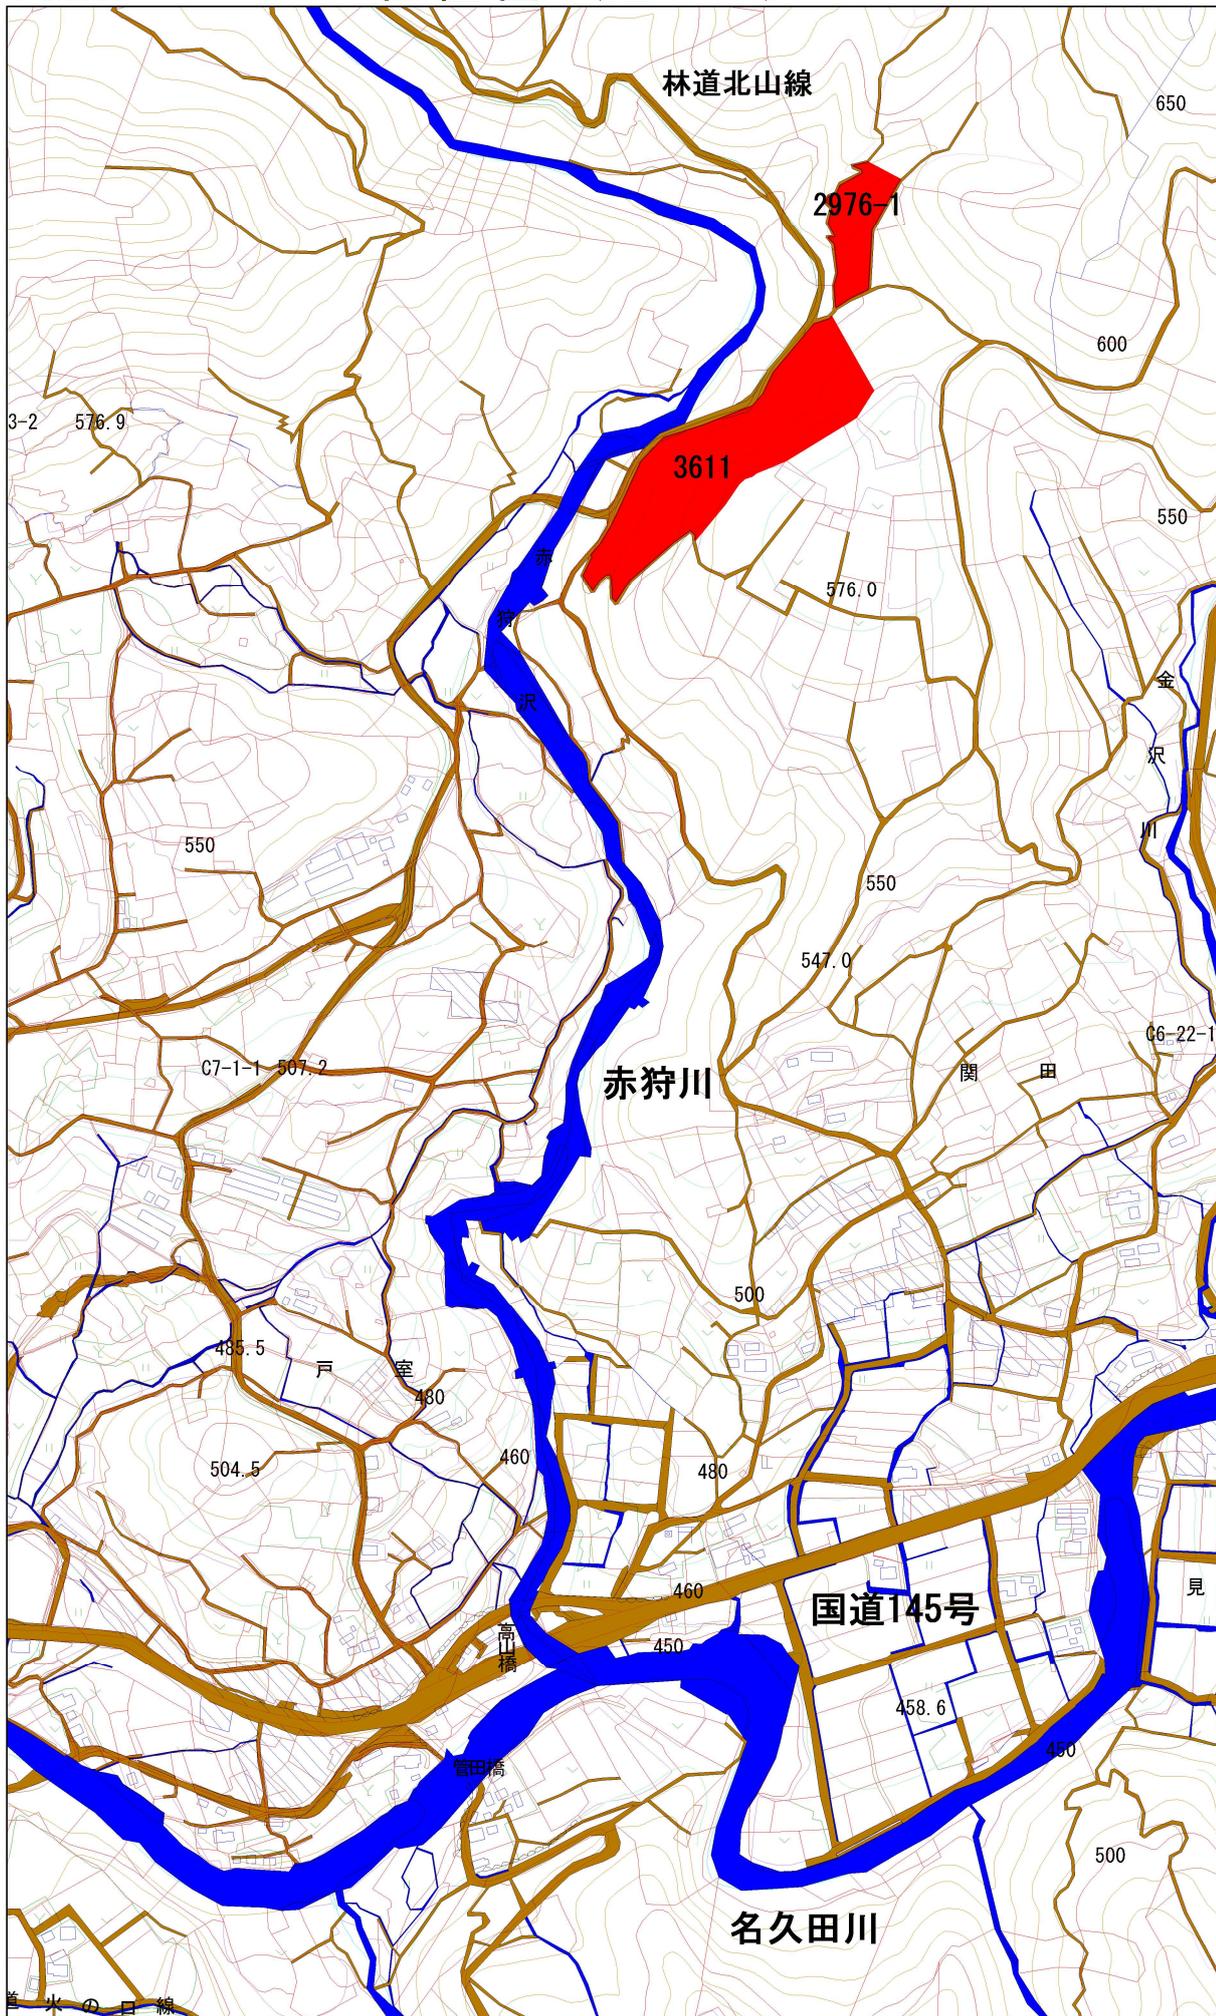


S=1:6000

# 位置図 (配 R3-1)

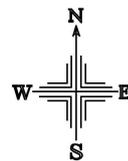

排水の目線